


LEVEL 1 FLOOR PLAN - UNIT A


1/4" = 1'-0"

1

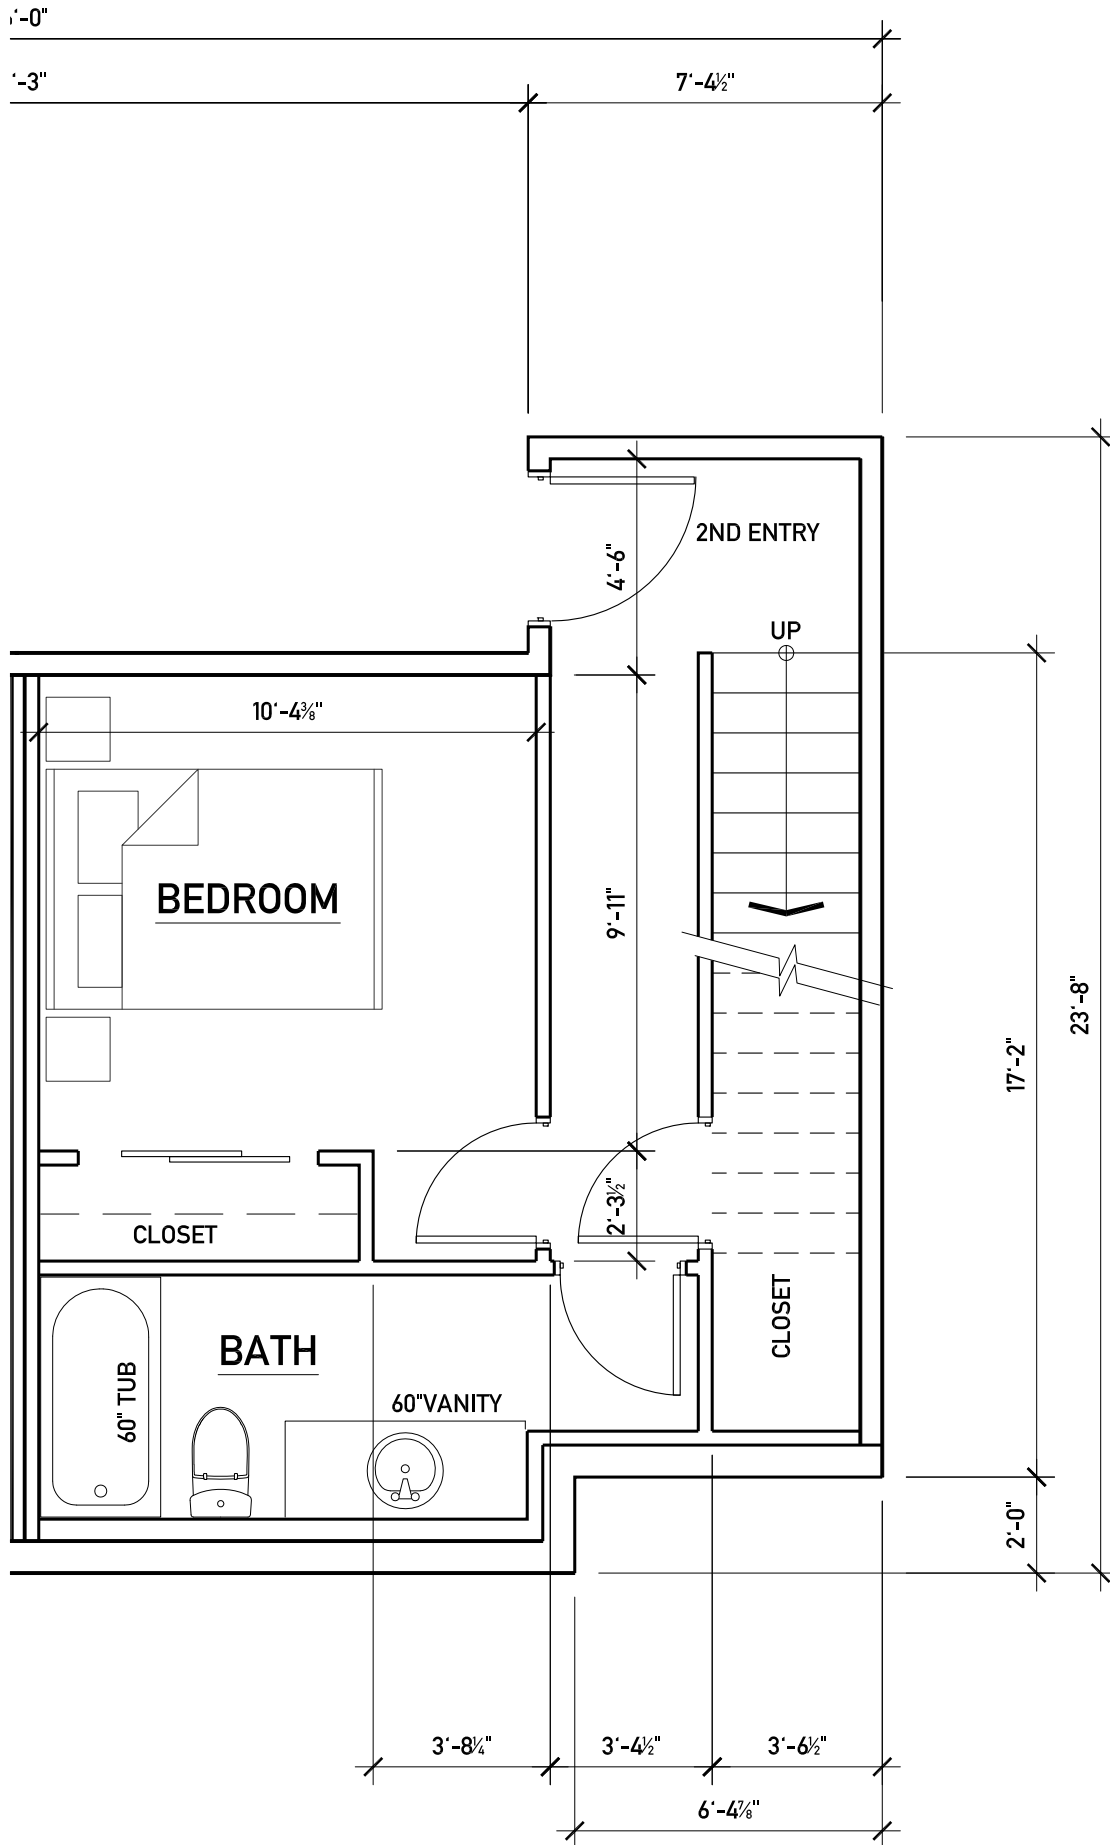


LEVEL 1 FLOOR PLAN - UNIT B



1/4" = 1'-0"

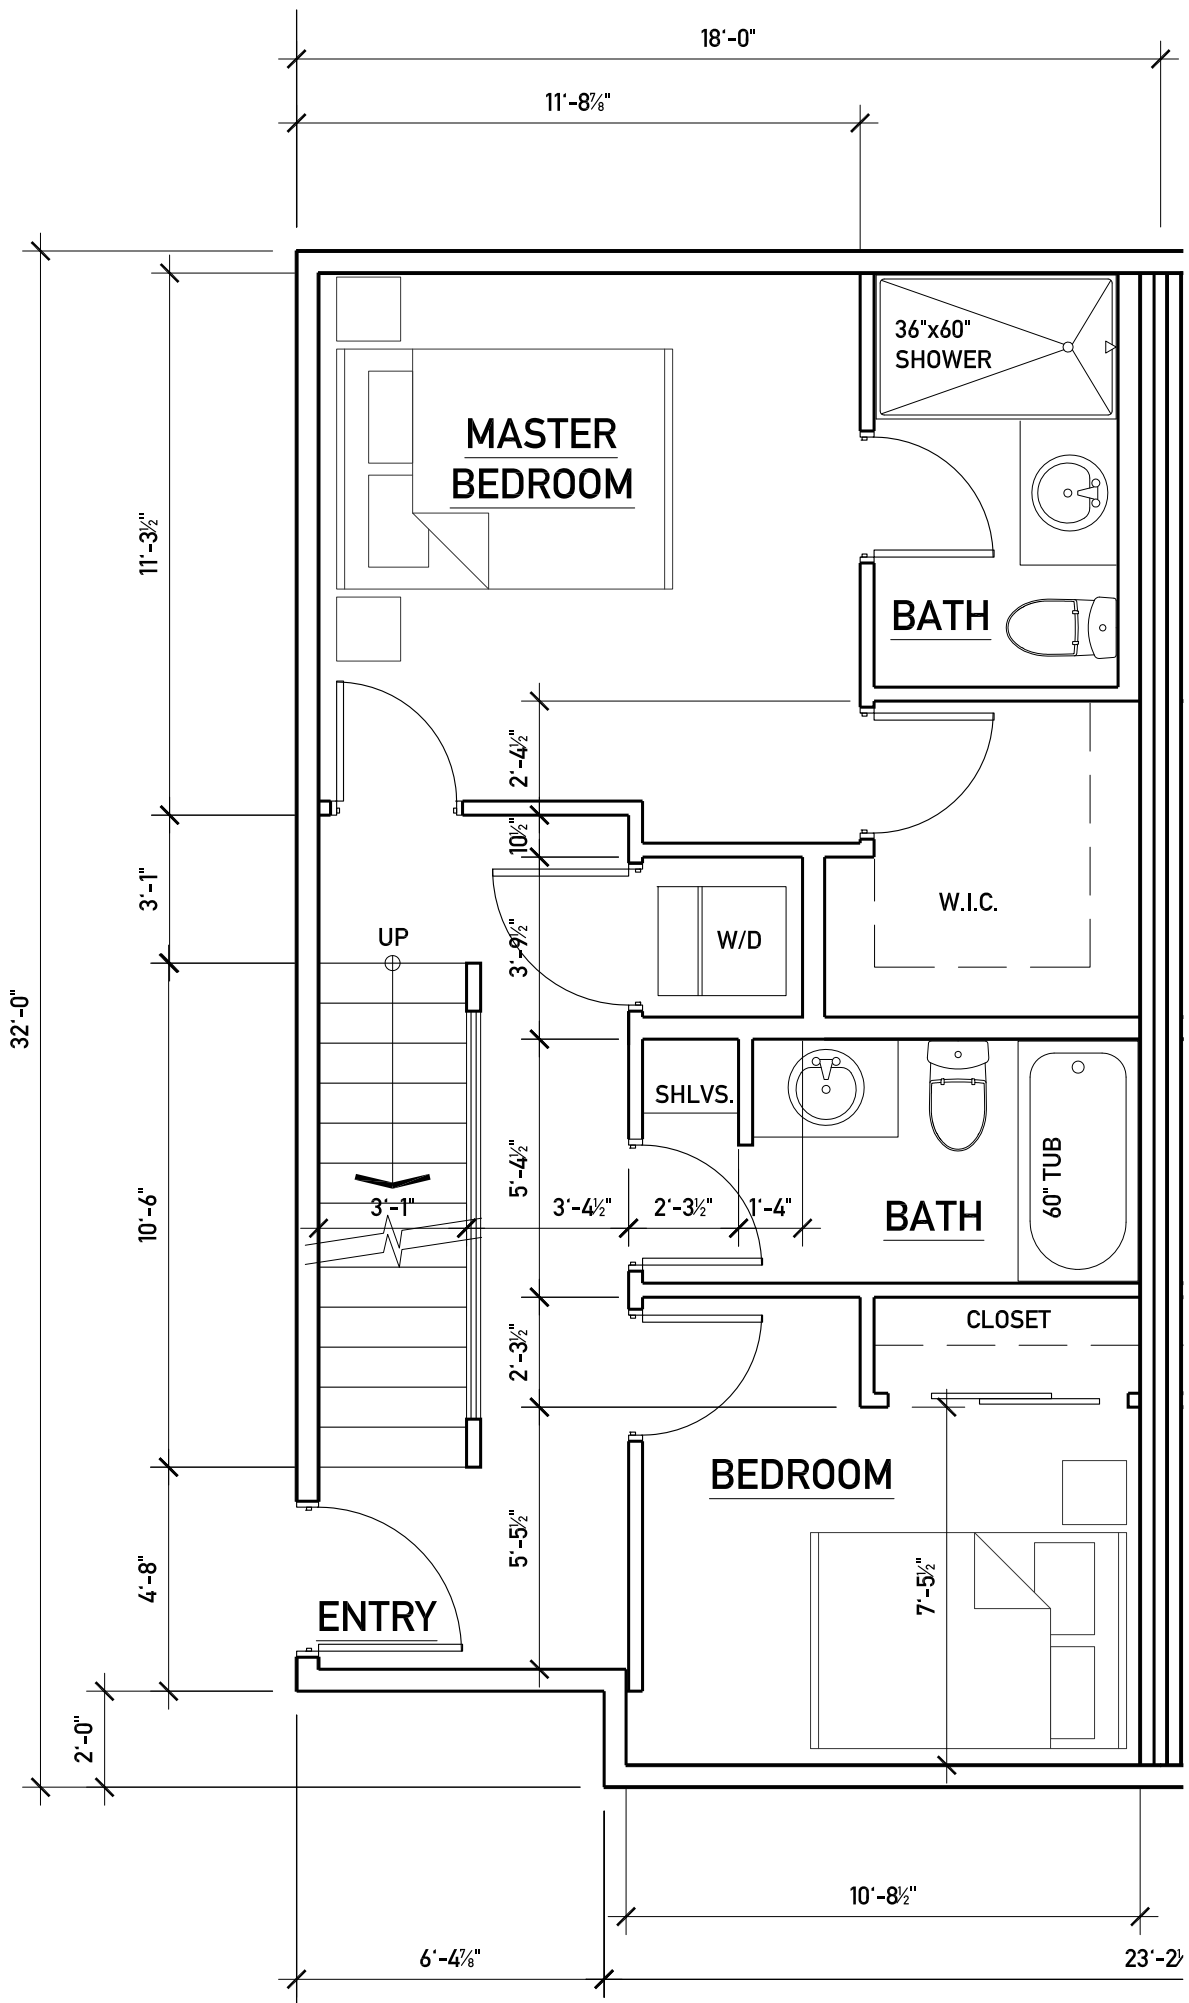



LEVEL 2 FLOOR PLAN - UNIT A
1/4" = 1'-0"

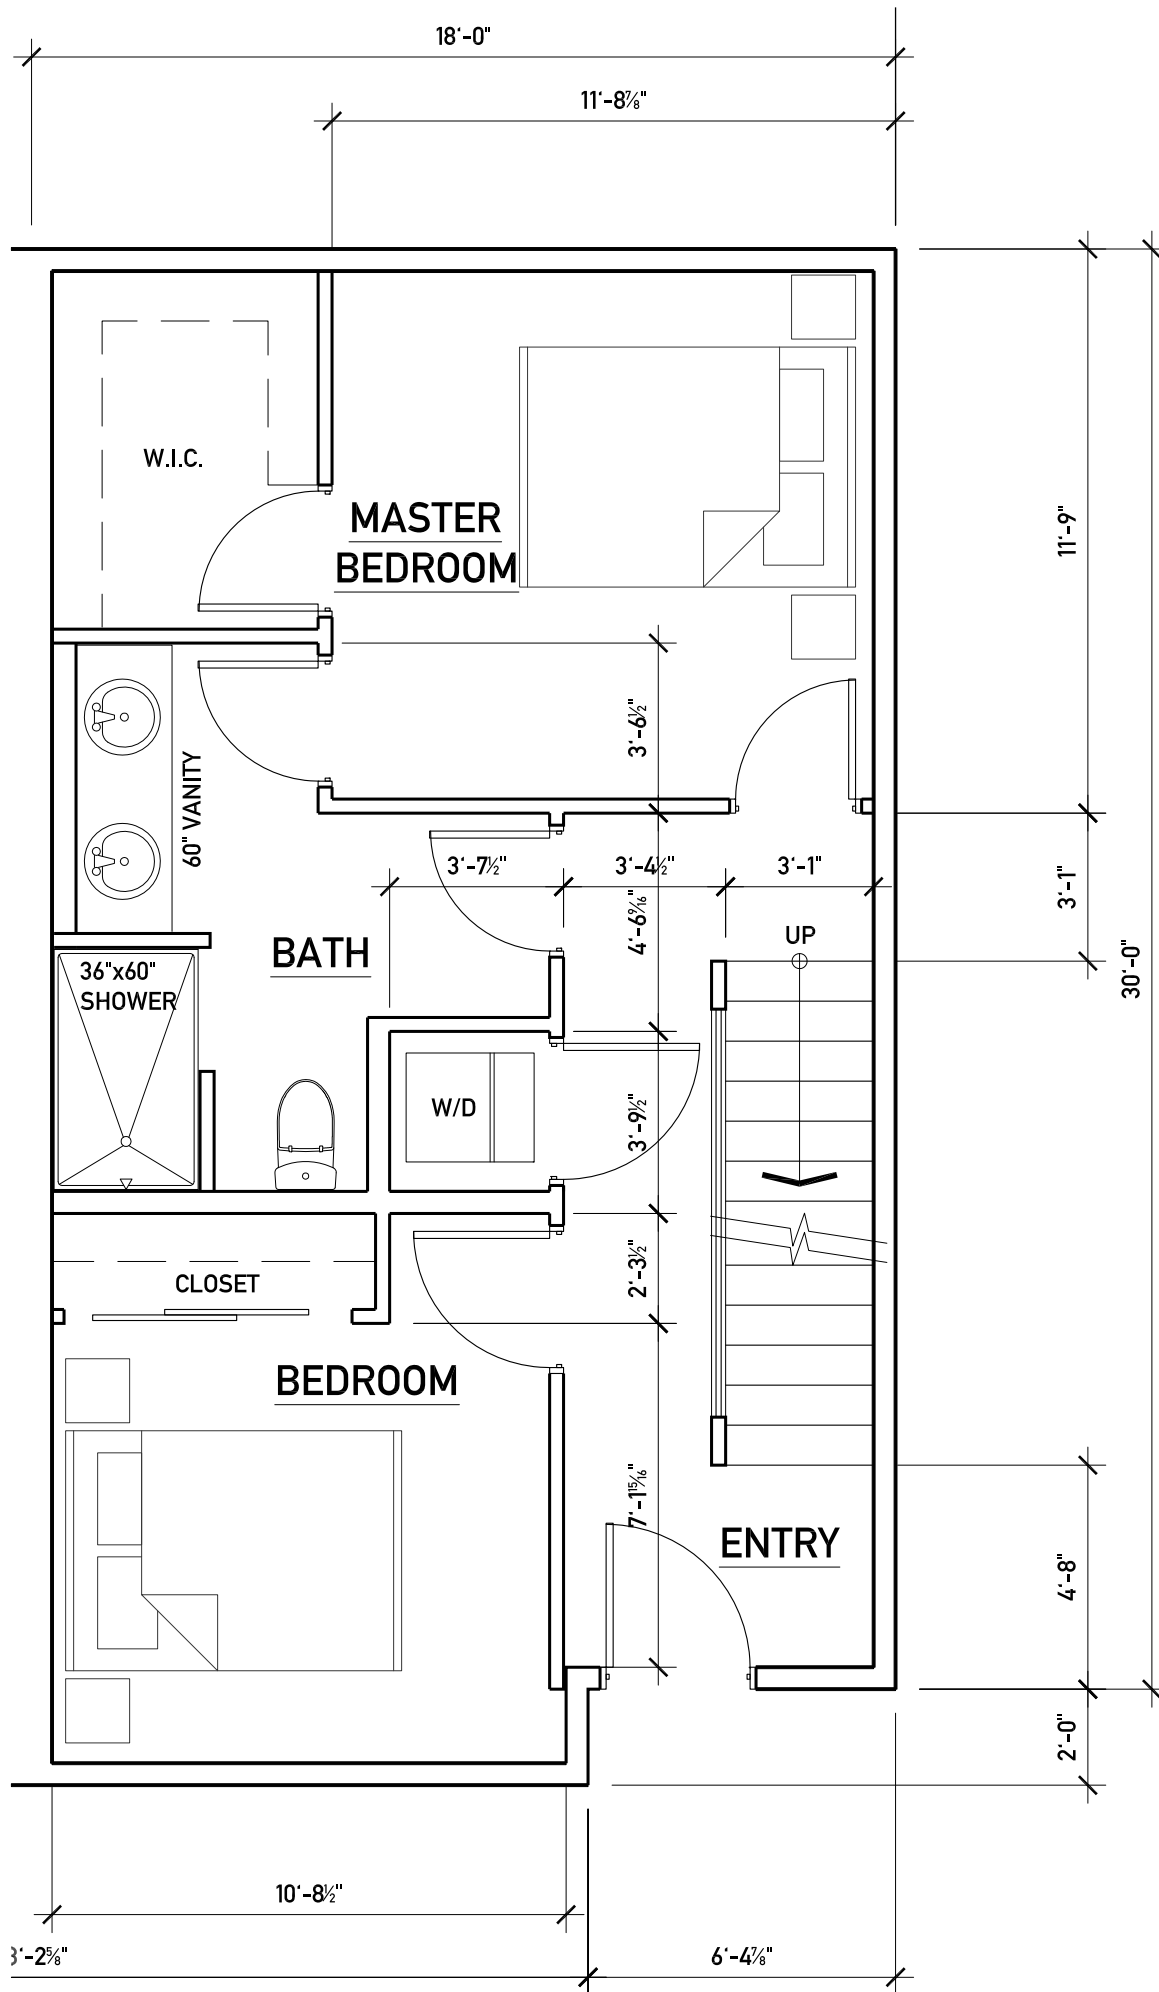

LEVEL 2 FLOOR PLAN - UNIT B
1/4" = 1'-0"

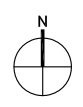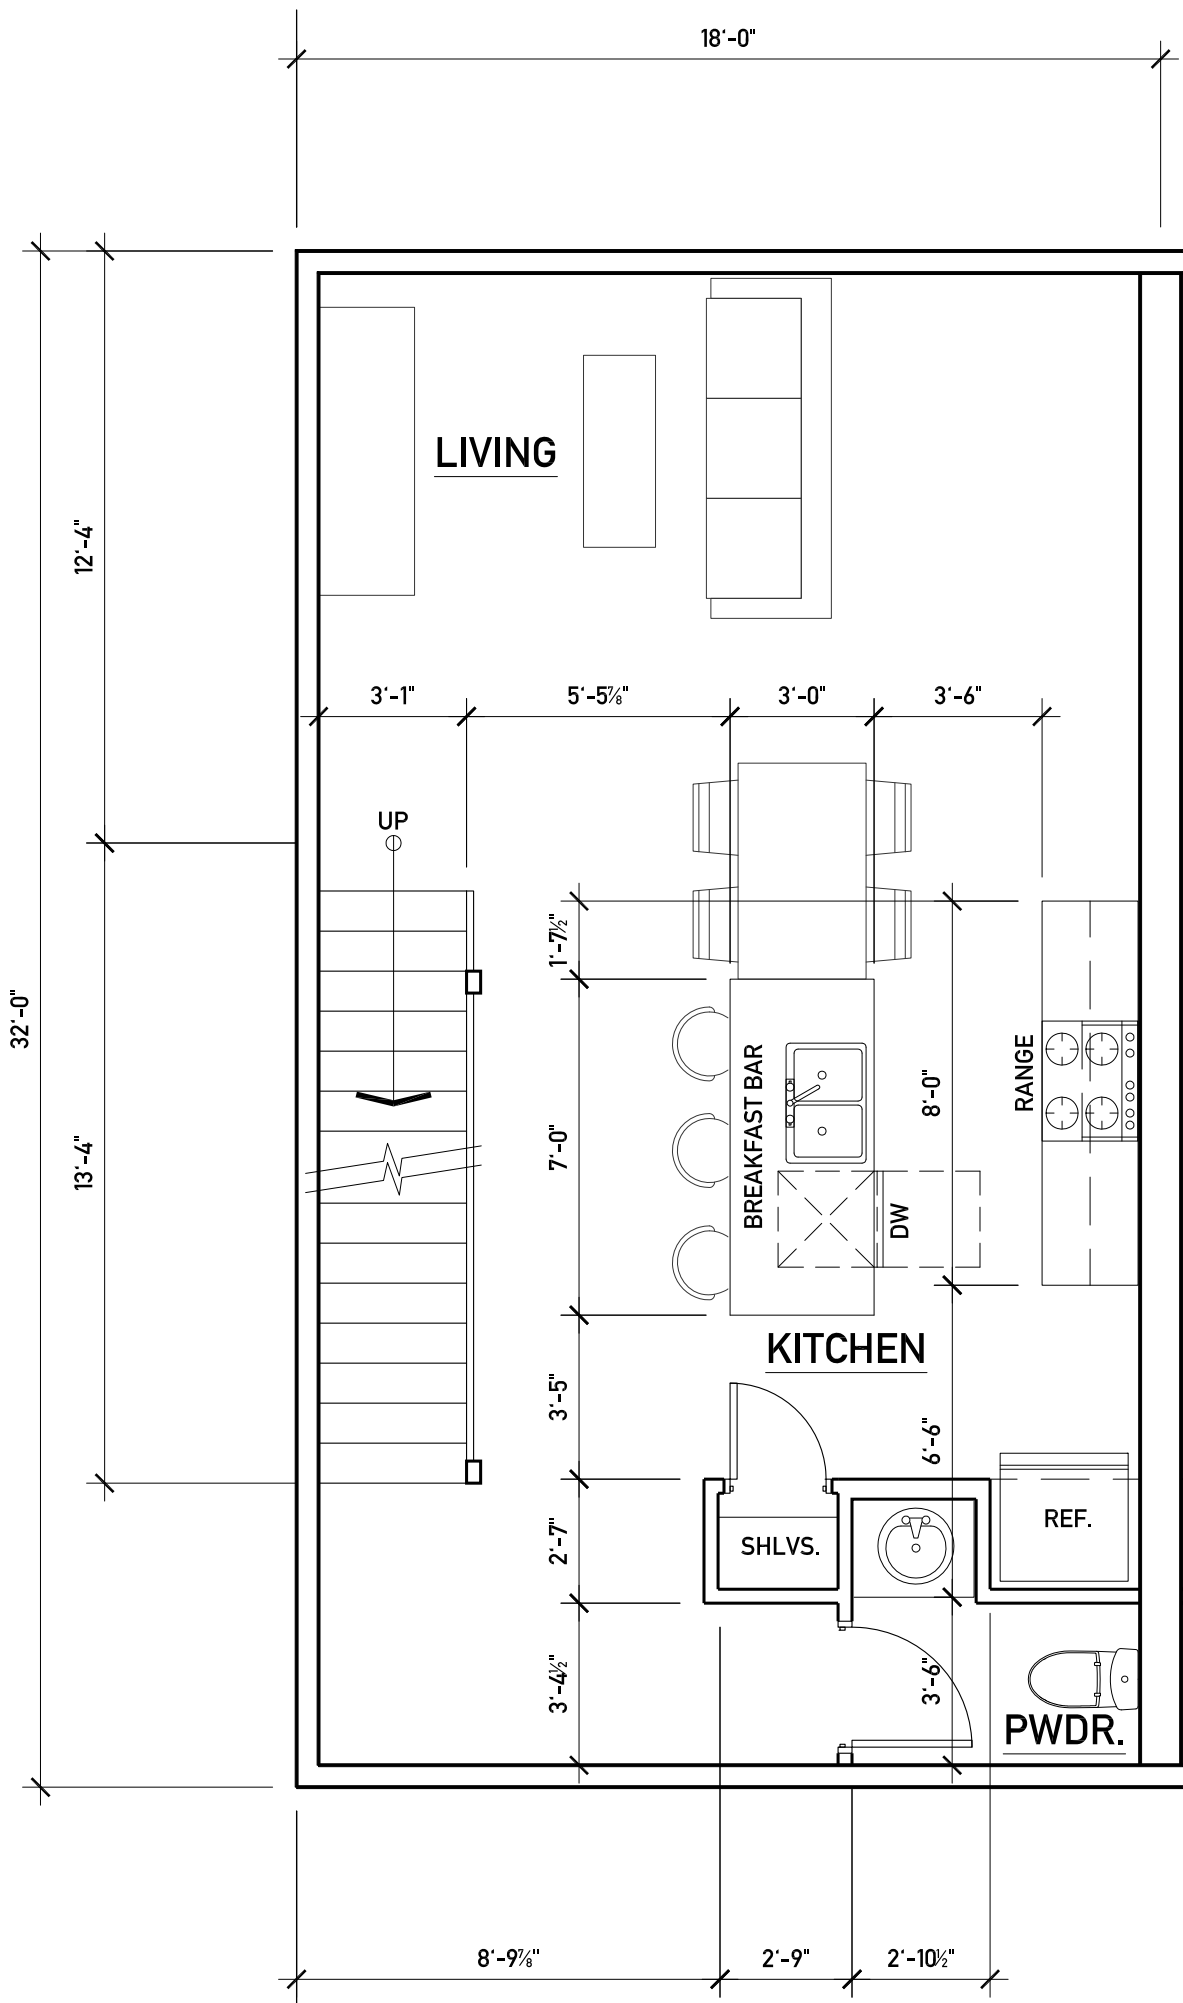

1 LEVEL 3 FLOOR PLAN
1/4" = 1'-0"

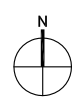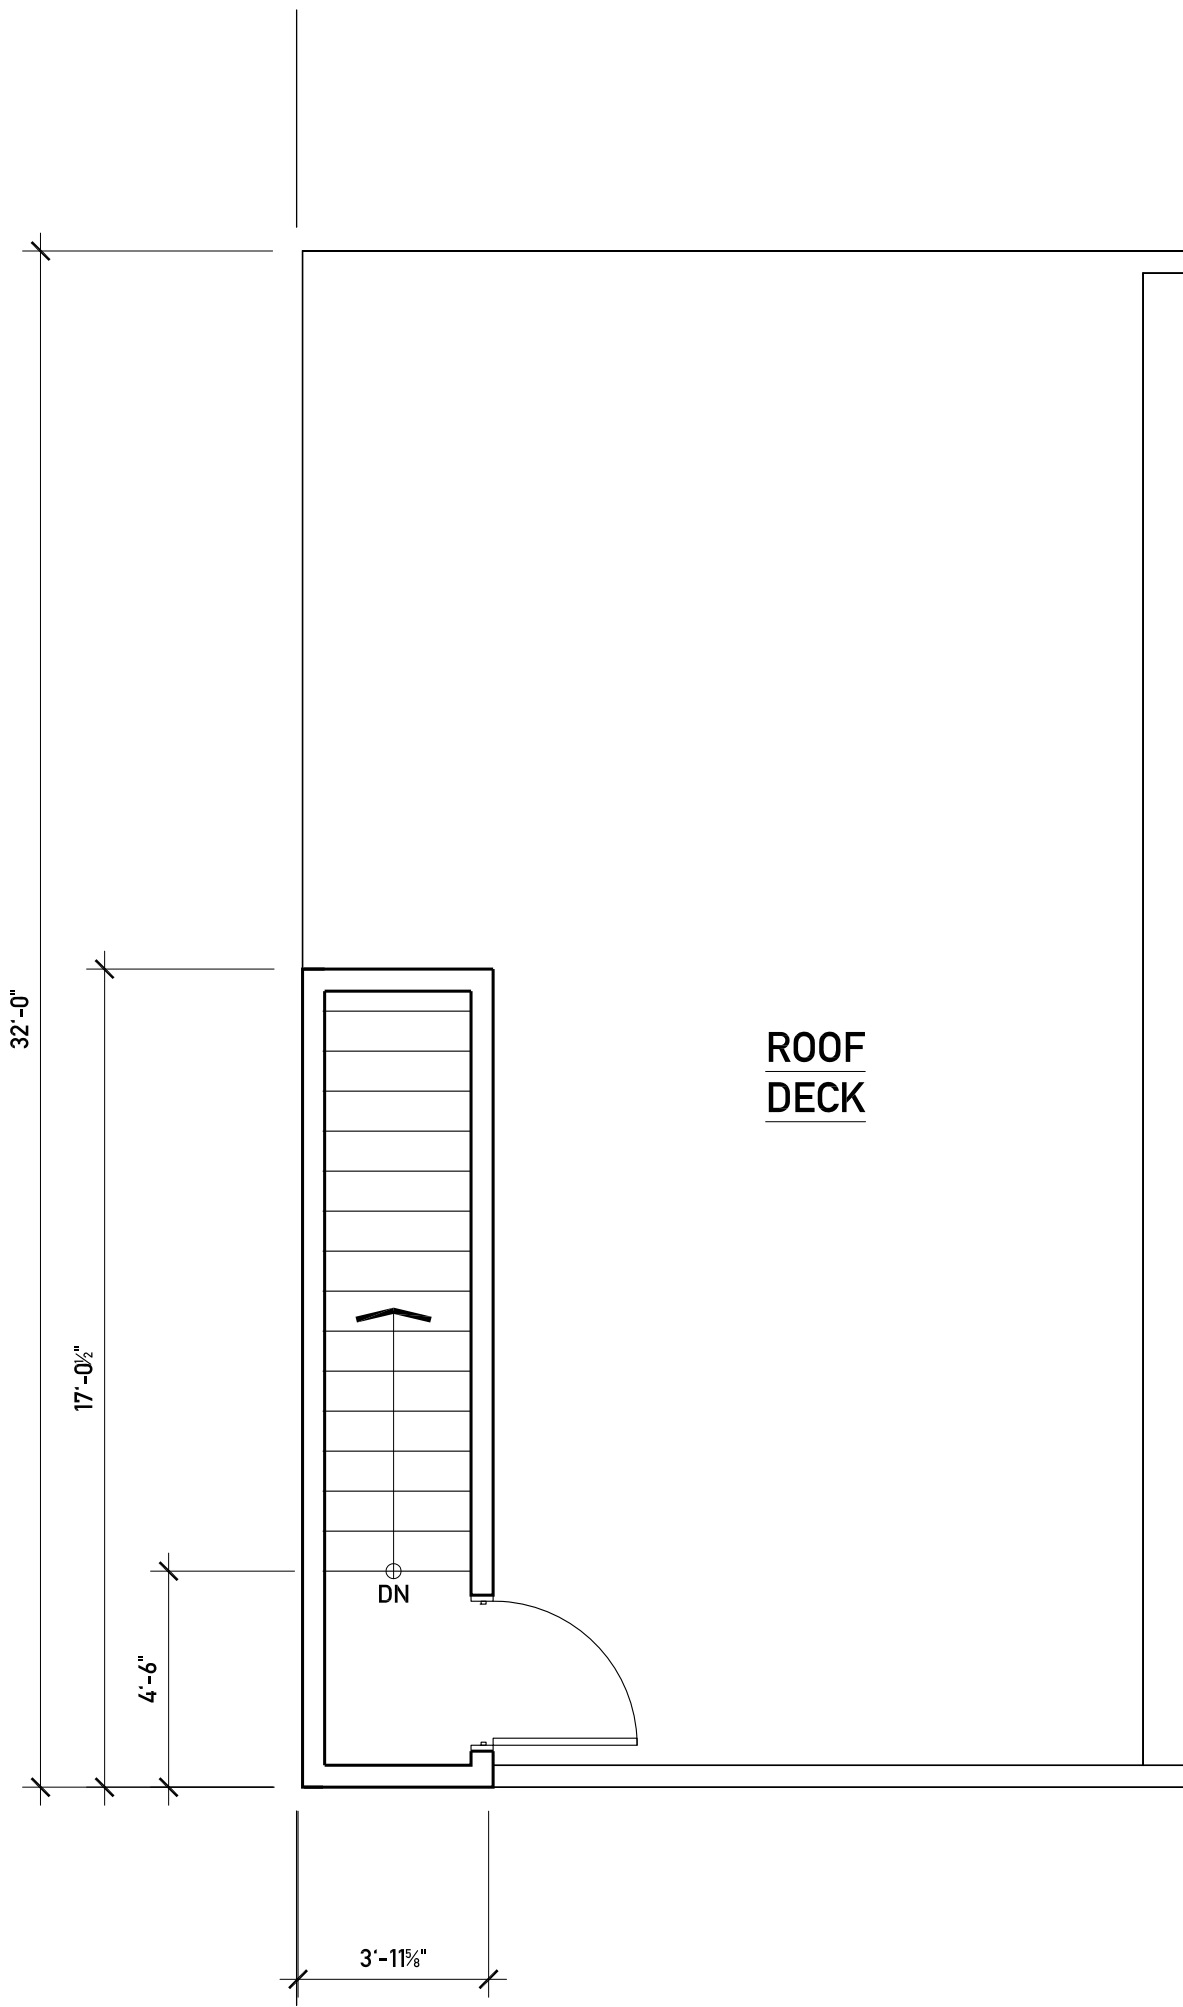

1 ROOF PLAN
1/4" = 1'-0"